


DRAWING 2: TYPICAL UNDERGROUND RESIDENTIAL SERVICE INSTALLATION ON PROPERTY

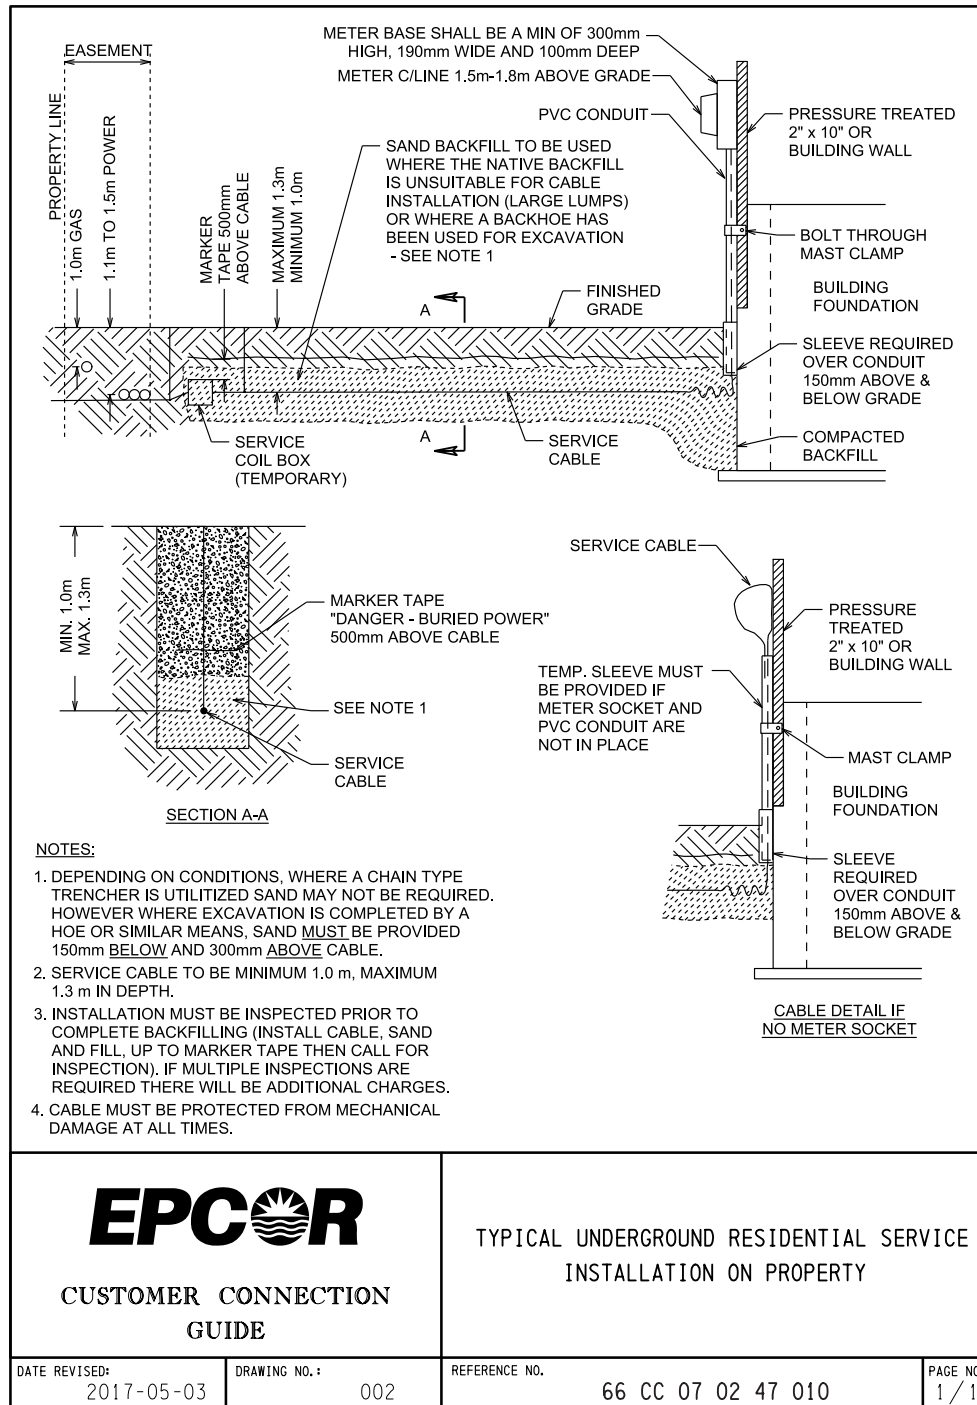

20170503 09:23 rlowrie



**CUSTOMER CONNECTION
GUIDE**

TYPICAL UNDERGROUND RESIDENTIAL SERVICE
INSTALLATION ON PROPERTY

DATE REVISED: 2017-05-03

DRAWING NO.: 002

REFERENCE NO. 66 CC 07 02 47 010

PAGE NO. 1/1