


20170215 08:54 cawright 2512-21.dgn

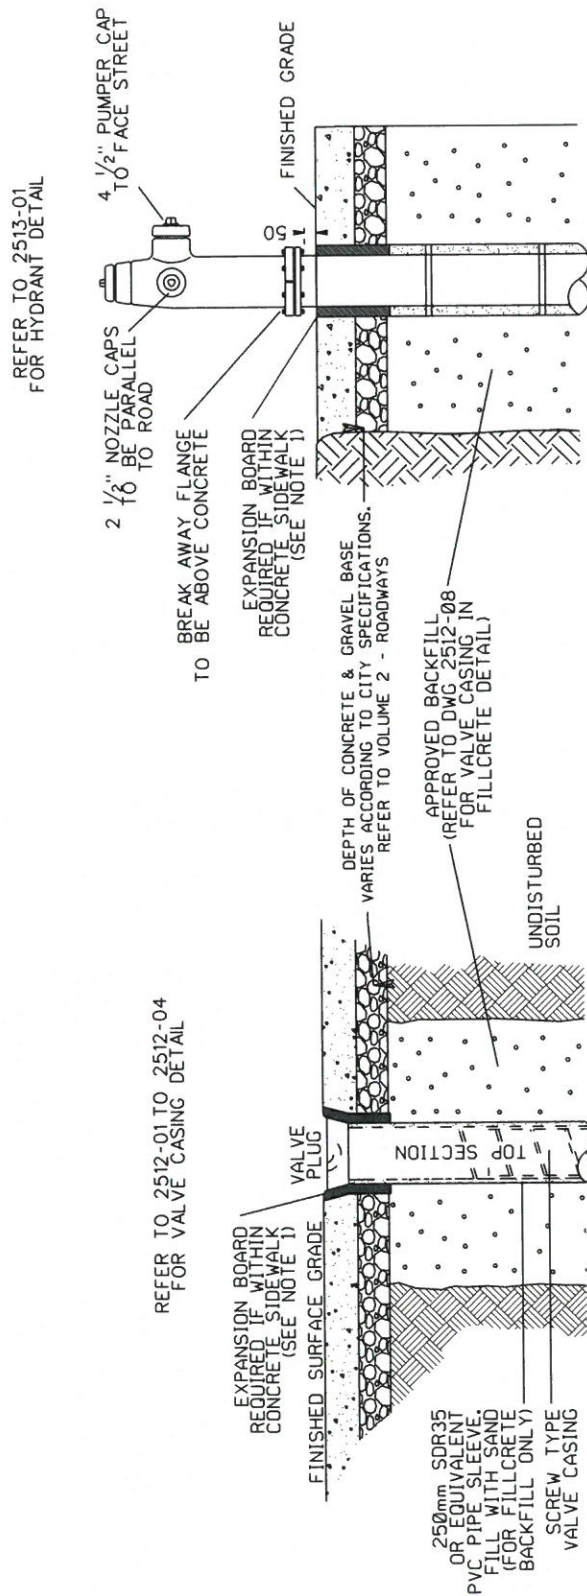

REFER TO 2513-01 FOR HYDRANT DETAIL

REFER TO 2512-01 TO 2512-04 FOR VALVE CASING DETAIL

NOTE:

1. ASPHALT IMPREGNATED FIBRE BOARD OR ISO-STRIP-OFF
2. VALVES AND HYDRANTS SHOULD BE DESIGNED TO FALL OUTSIDE OF CONCRETE WALK WHERE POSSIBLE.



VALVE & HYDRANT REQUIREMENTS IN CONCRETE WALK

APPROVED
MARCH 2017
SCALE
N T S

DRAWN BY
Chris Wright
CHECKED BY
David M.

APPROVED
Susan Oel
DIRECTOR, WATER DISTRIBUTION AND TRANSMISSION

DRAWING NUMBER
2512-21
REVISION 0