


DRAWING 19: MULTI-METER INSTALLATION

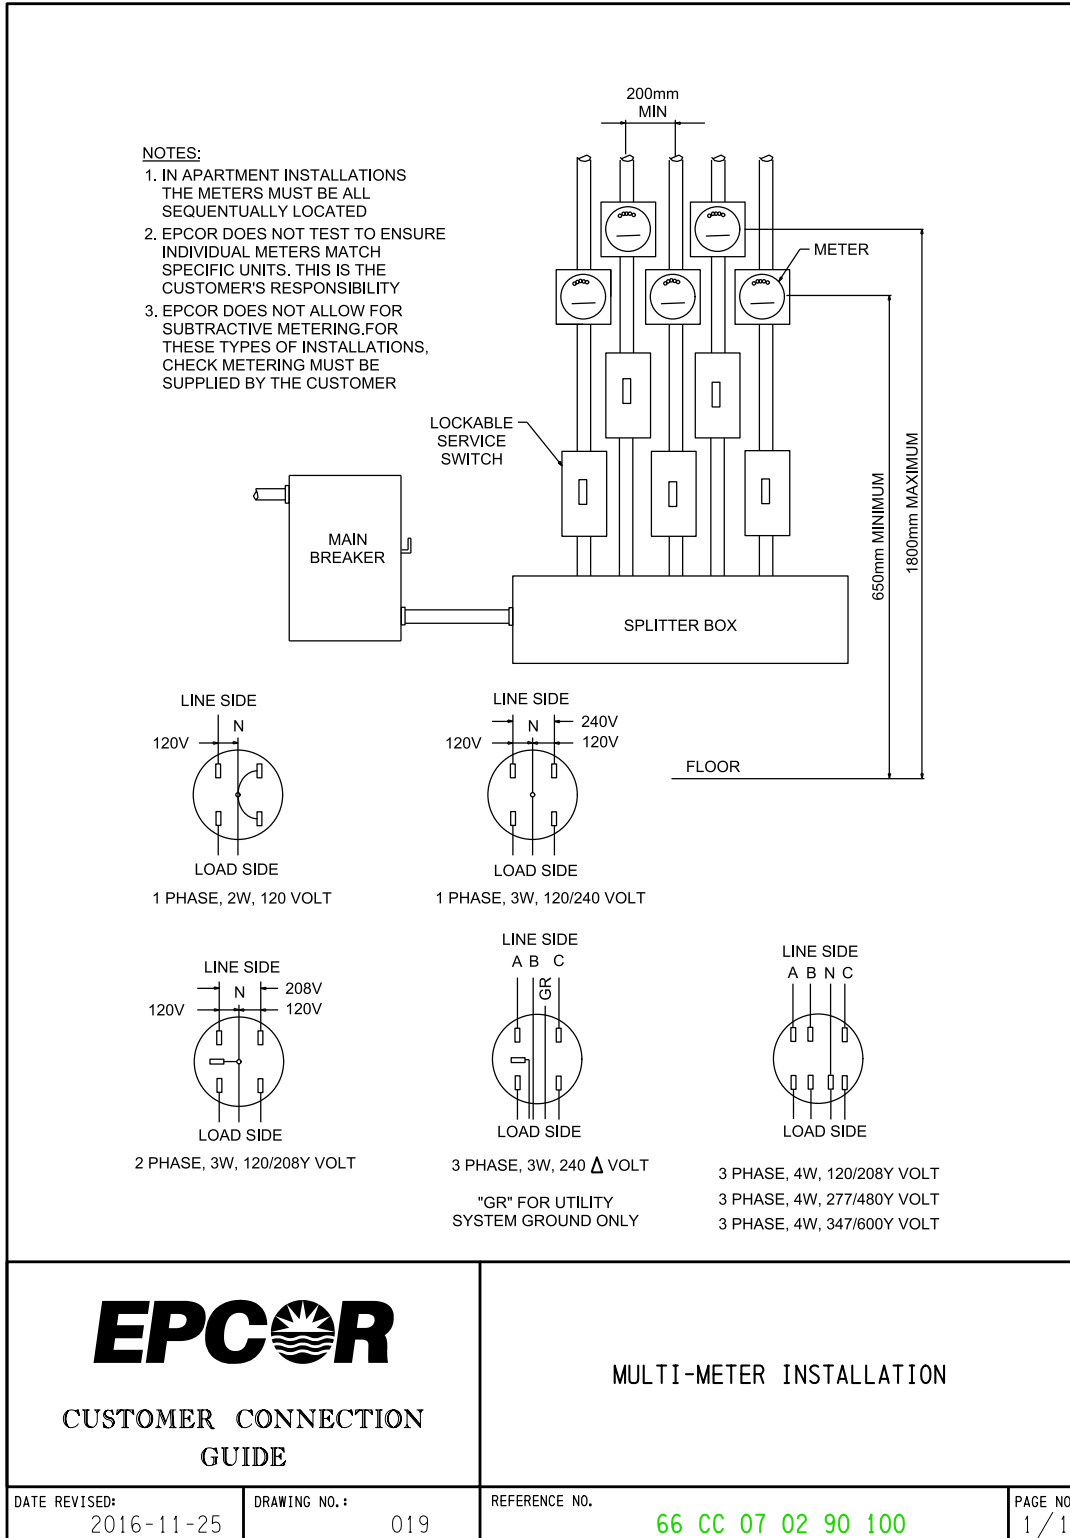

**CUSTOMER CONNECTION
GUIDE**

MULTI-METER INSTALLATION

DATE REVISED:
2016-11-25

DRAWING NO. :
019

REFERENCE NO.
66 CC 07 02 90 100

PAGE NO.
1 / 1