


PLAN

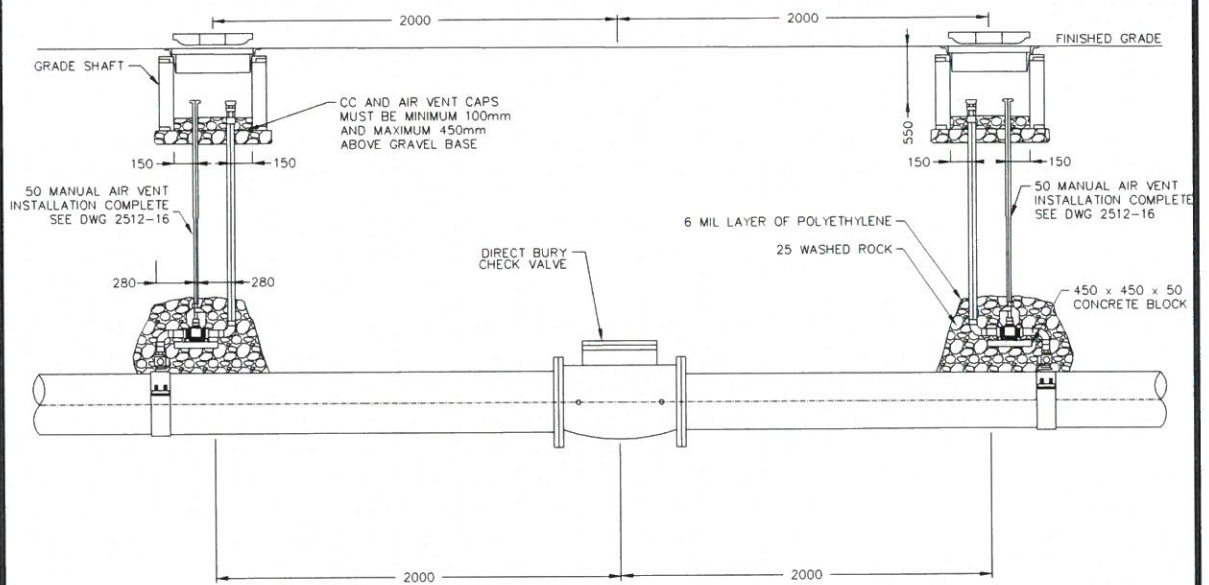

PROFILE

NOTES:

1. ALL DIMENSIONS ARE IN MILLIMETRES UNLESS OTHERWISE SPECIFIED.
2. LOCATION OF AIR VENTS MUST BE SHOWN ON THE ENGINEERING DRAWINGS AND AS-BUILTS.
3. COMPACT GRAVEL BASE TO A MINIMUM 100% OF THE MAXIMUM DENSITY IN THE ROADWAY, AND 95% IN THE BOULEVARD.
4. SEE DRAWING NO's 2512-16 AND 2512-17 FOR 50 MANUAL AIR VENT VALVE INSTALLATION.



DIRECT BURY CHECK VALVE (300mm DIAMETER AND SMALLER)

APPROVED
MARCH 2017

DRAWN BY
DV/CW

APPROVED

Susan Ol
DIRECTOR, WATER DISTRIBUTION AND TRANSMISSION

SCALE
N T S

CHECKED BY
David M.

DRAWING NUMBER

2512-22

REVISION 0