


PROPERTY LINE

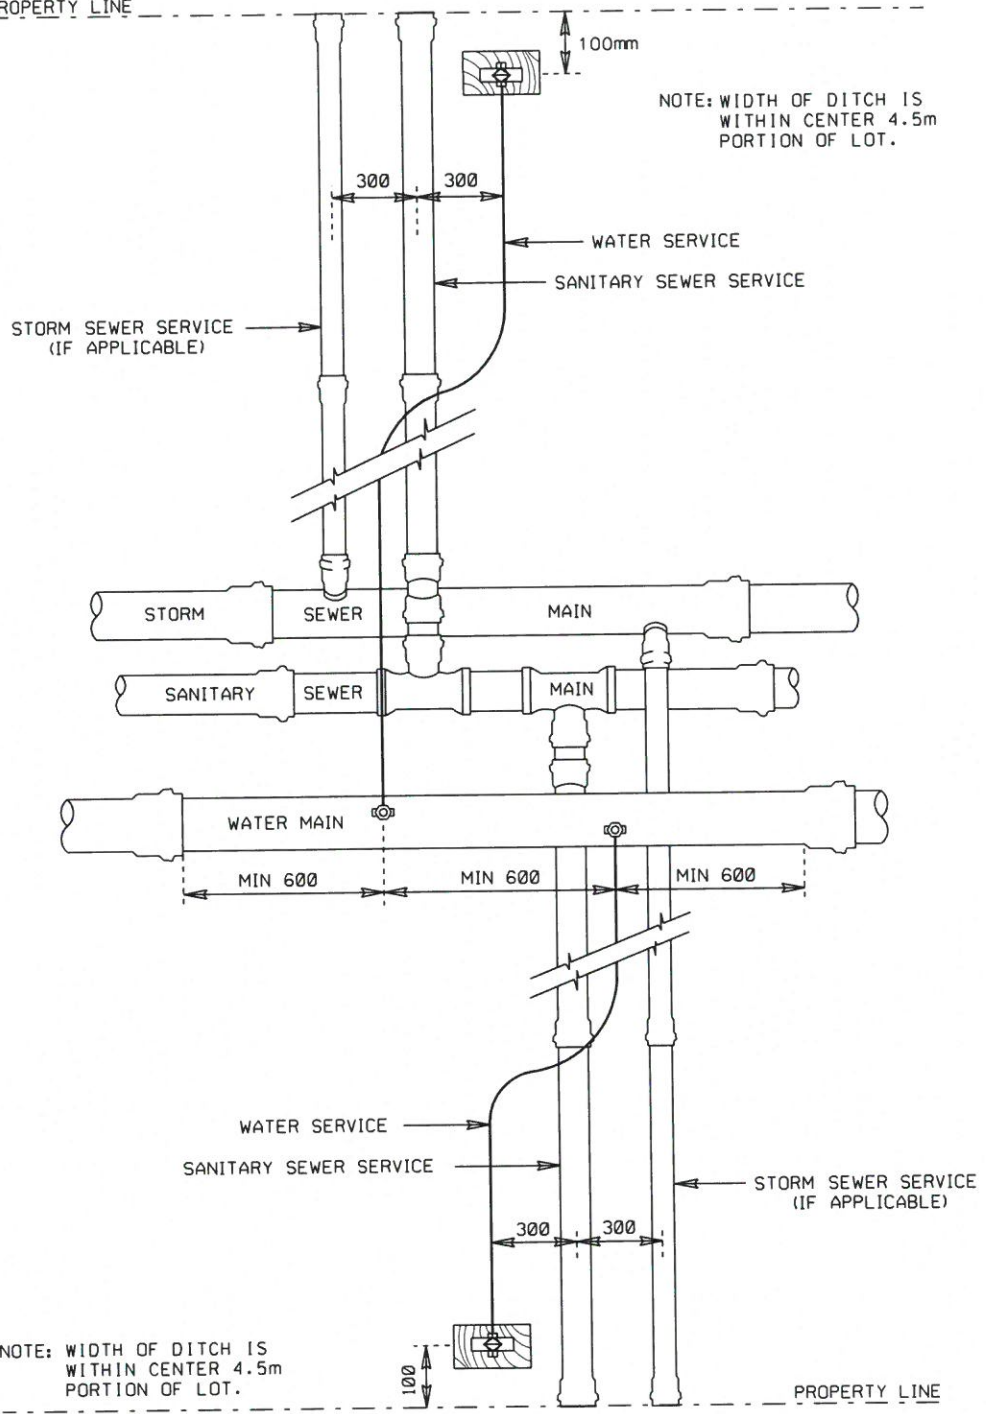

NOTE: WIDTH OF DITCH IS WITHIN CENTER 4.5m PORTION OF LOT.

NOTE: WIDTH OF DITCH IS WITHIN CENTER 4.5m PORTION OF LOT.

PLAN VIEW

NOTES:

1. ALL DIMENSIONS ARE IN MILLIMETRES UNLESS OTHERWISE SPECIFIED.
2. SERVICES MAY BE EXTENDED INTO PRIVATE PROPERTY BEYOND GAS EASEMENT (SEE DWG 2514-09 FOR DETAILS).
3. SANITARY AND STORM SERVICES MUST HAVE A BELL AT PROPERTY LINE.
4. TAPPED MAINSTOPS ARE TO BE STAGGERED FROM CROWN TO 30° OF PIPE WITH 1-3 THREADS SHOWING.

20170215 10:19 cawright 2514-8.DGN

	TYPICAL SINGLE SERVICES		DRAWING NUMBER
	APPROVED <b>MARCH 2017</b>	DRAWN BY <b>DV/CW</b>	APPROVED 
SCALE <b>N T S</b>	CHECKED BY <b>David M.</b>	DIRECTOR, WATER DISTRIBUTION AND TRANSMISSION	REVISION 0