



20170215 10:47 cawright 2514-13.dgn

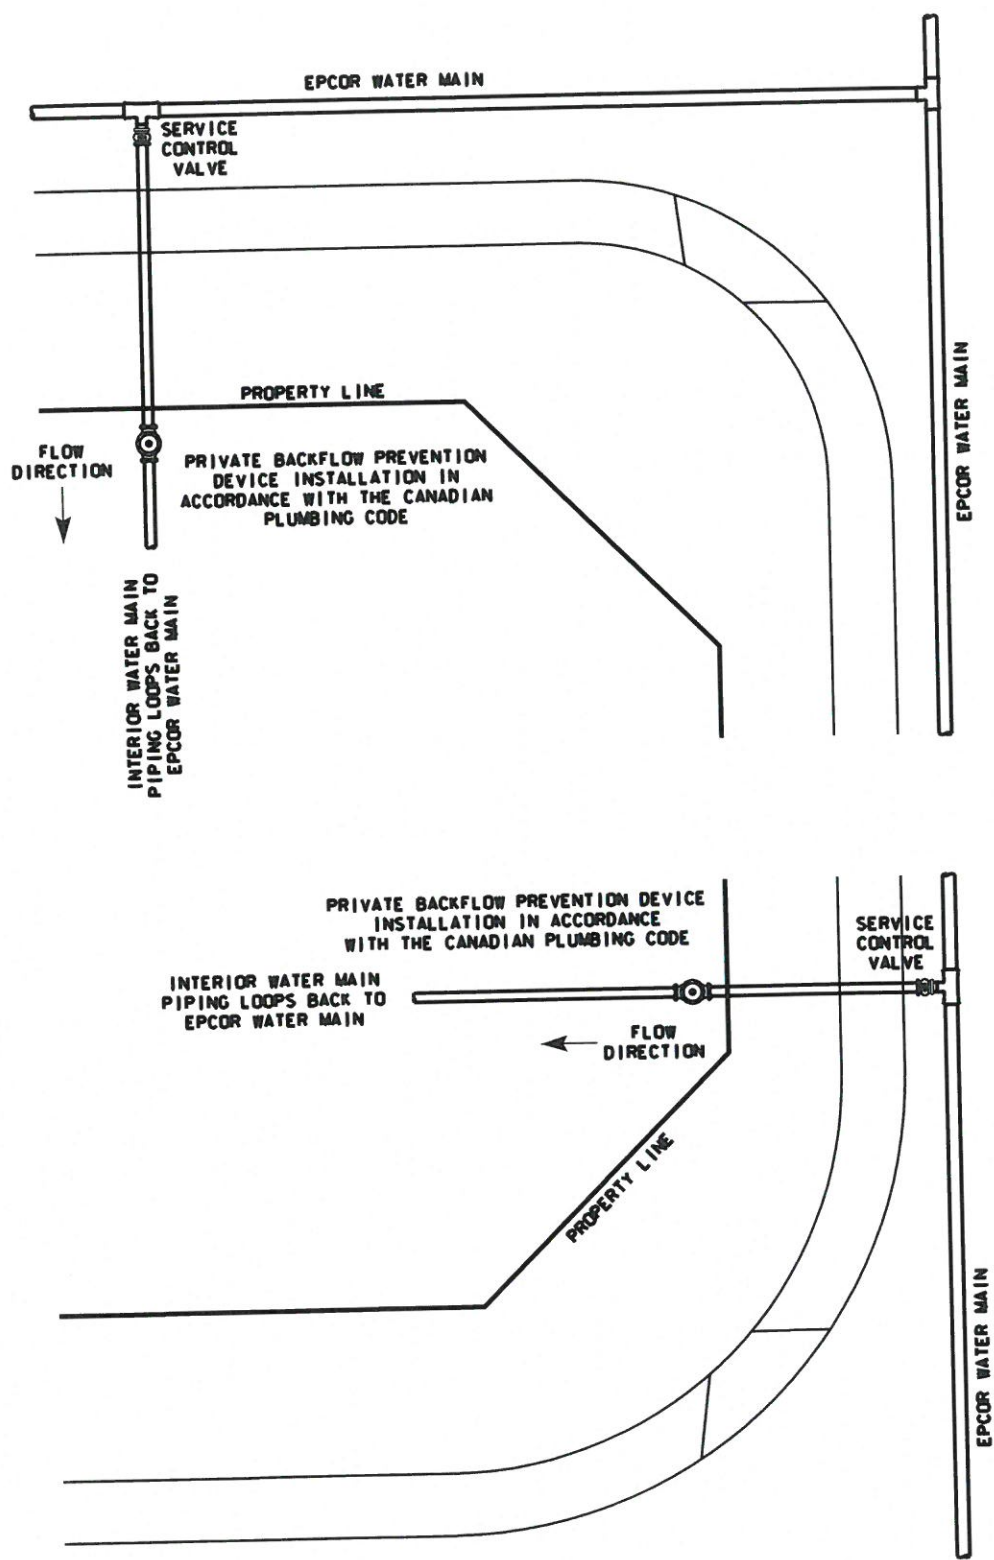

1. A RESTRICTIVE COVENANT MUST BE REGISTERED ON ALL LOTS WITH MULTIPLE SERVICES.
2. PRIVATE BACKFLOW PREVENTION DEVICE TO BE INSTALLED AND MAINTAINED BY PROPERTY OWNER.

## BACKFLOW PREVENTION FOR PRIVATE SERVICE LOOPING

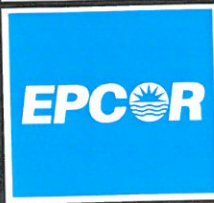

APPROVED MARCH 2017	DRAWN BY Dale Vandenberg
SCALE N T S	CHECKED BY Doug S.

APPROVED <i>Susan Orl</i>	DIRECTOR, WATER DISTRIBUTION AND TRANSMISSION
------------------------------	---

DRAWING NUMBER <b>2514-13</b>
REVISION 0